

Freiherr-vom-Stein Berufskolleg


Bauherr: Kreis Unna Fachbereich Schule & Bildung

Jardin & **STEINHOFF**architekten
Stockumer Str. 30
59368 Werne

Luftbild:




Lageplan:

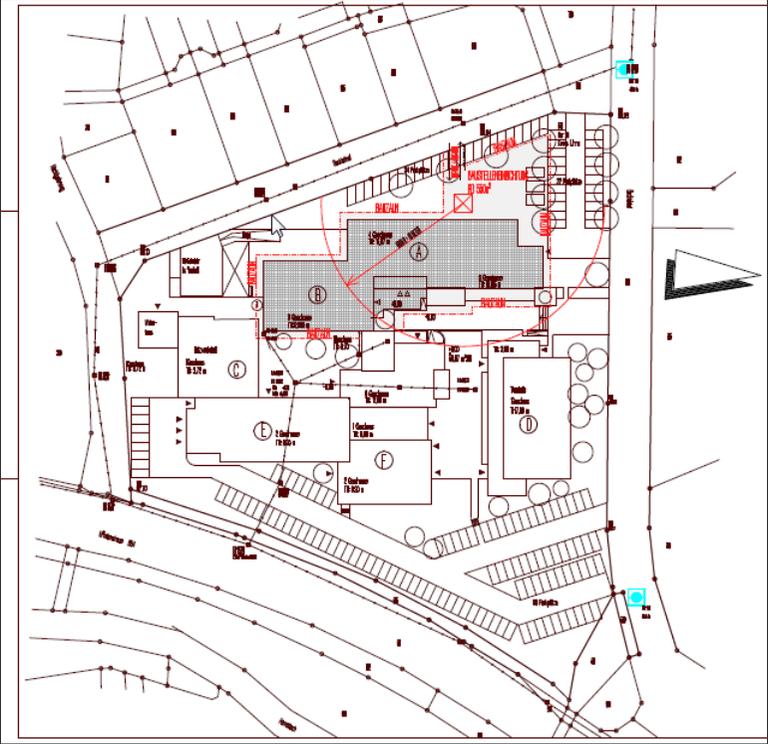


Aktuelle Fotos:




 



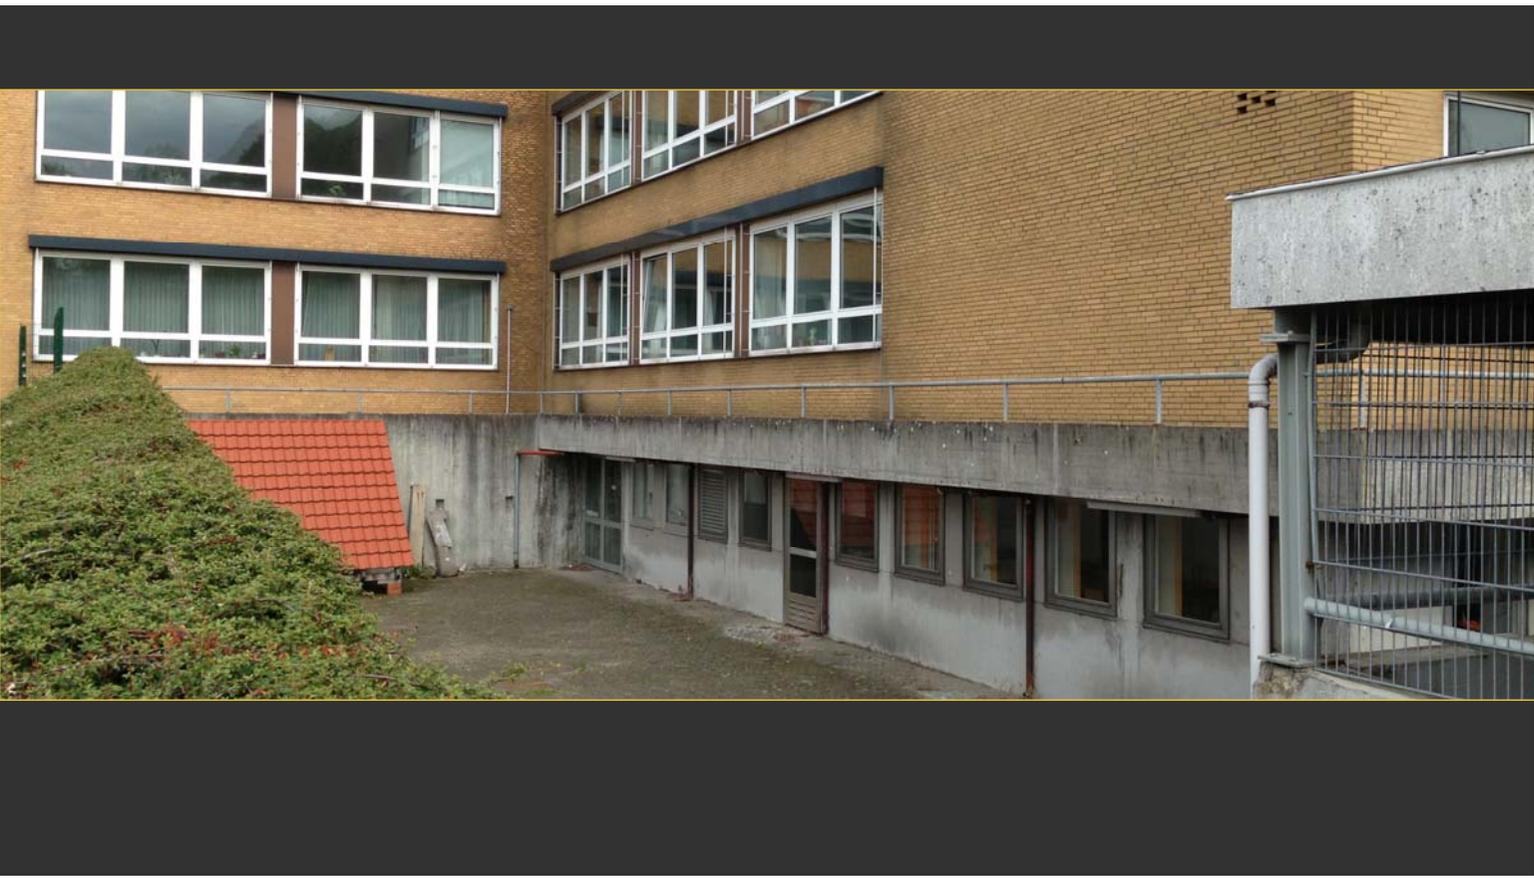



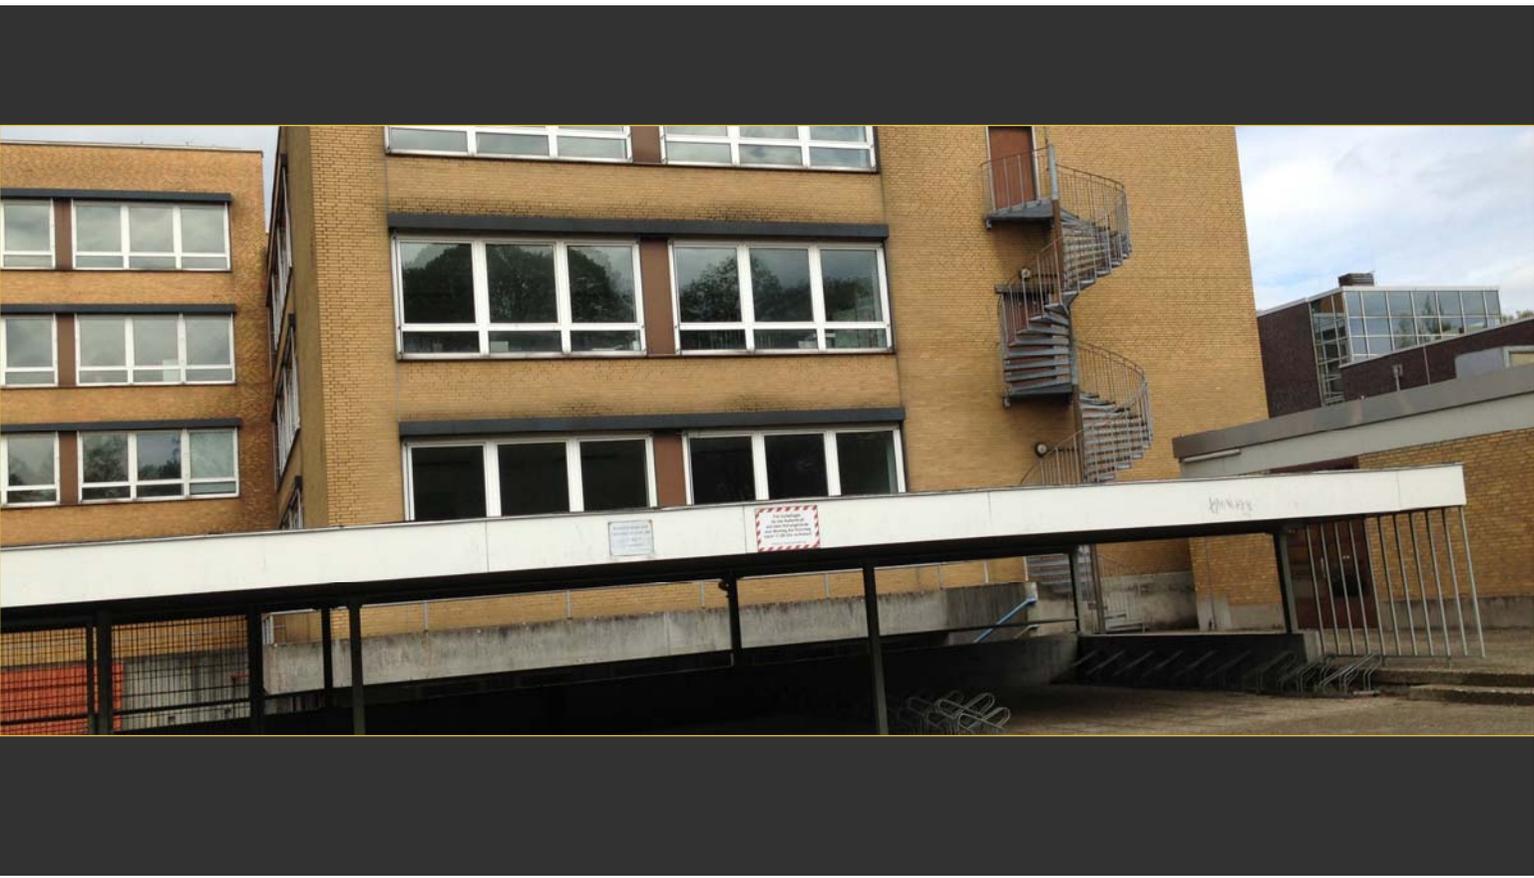











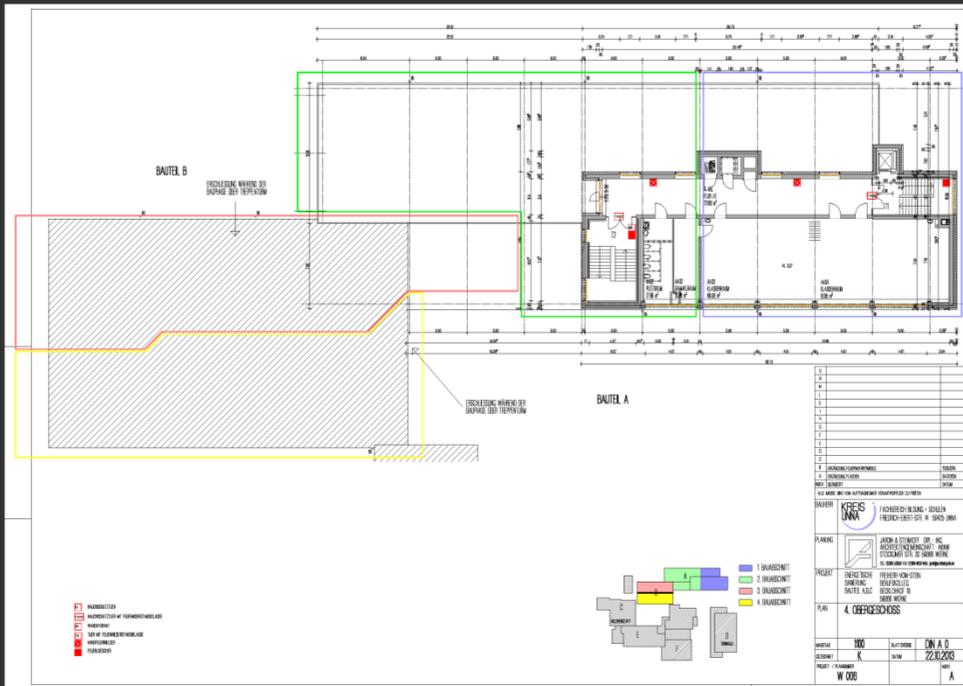


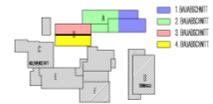

1.	
2.	








Schnitt:

Ansichten:

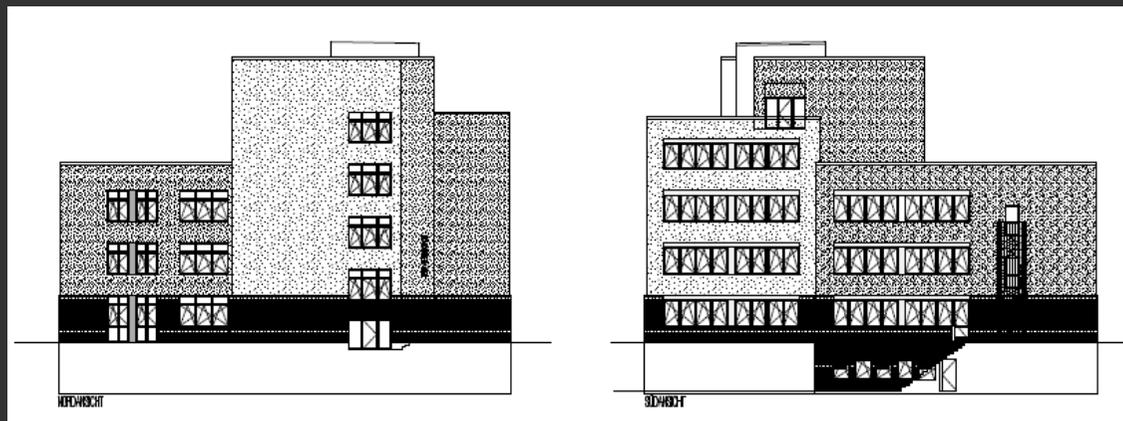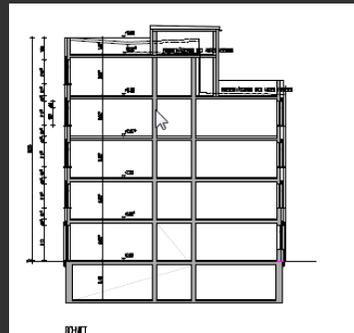

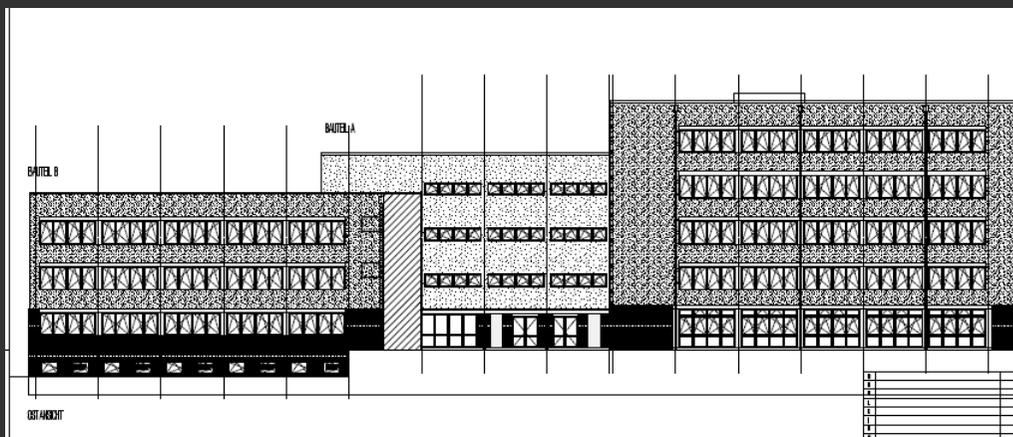

Details:

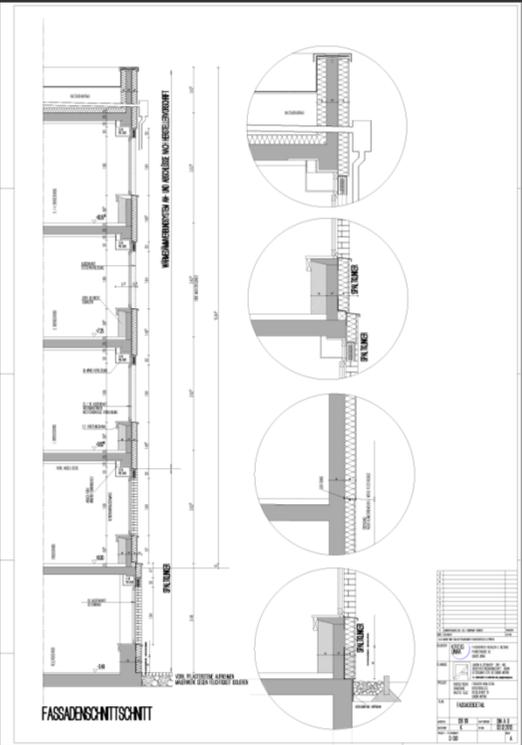

**Vielen Dank für Ihre
Aufmerksamkeit.**

Jardin & **STEINHOFF**architekten
Stockumer Str. 30
59368 Werne